



COPYRIGHT

THIS DOCUMENT/PLAN IS ISSUED UNDER THE TERMS OF THE COPYRIGHT, DESIGNS AND PATENTS ACT 1988.

FURTHER REPRODUCTION CAN ONLY BE AUTHORISED BY THE ORIGINATOR OF THE DOCUMENT/PLAN.

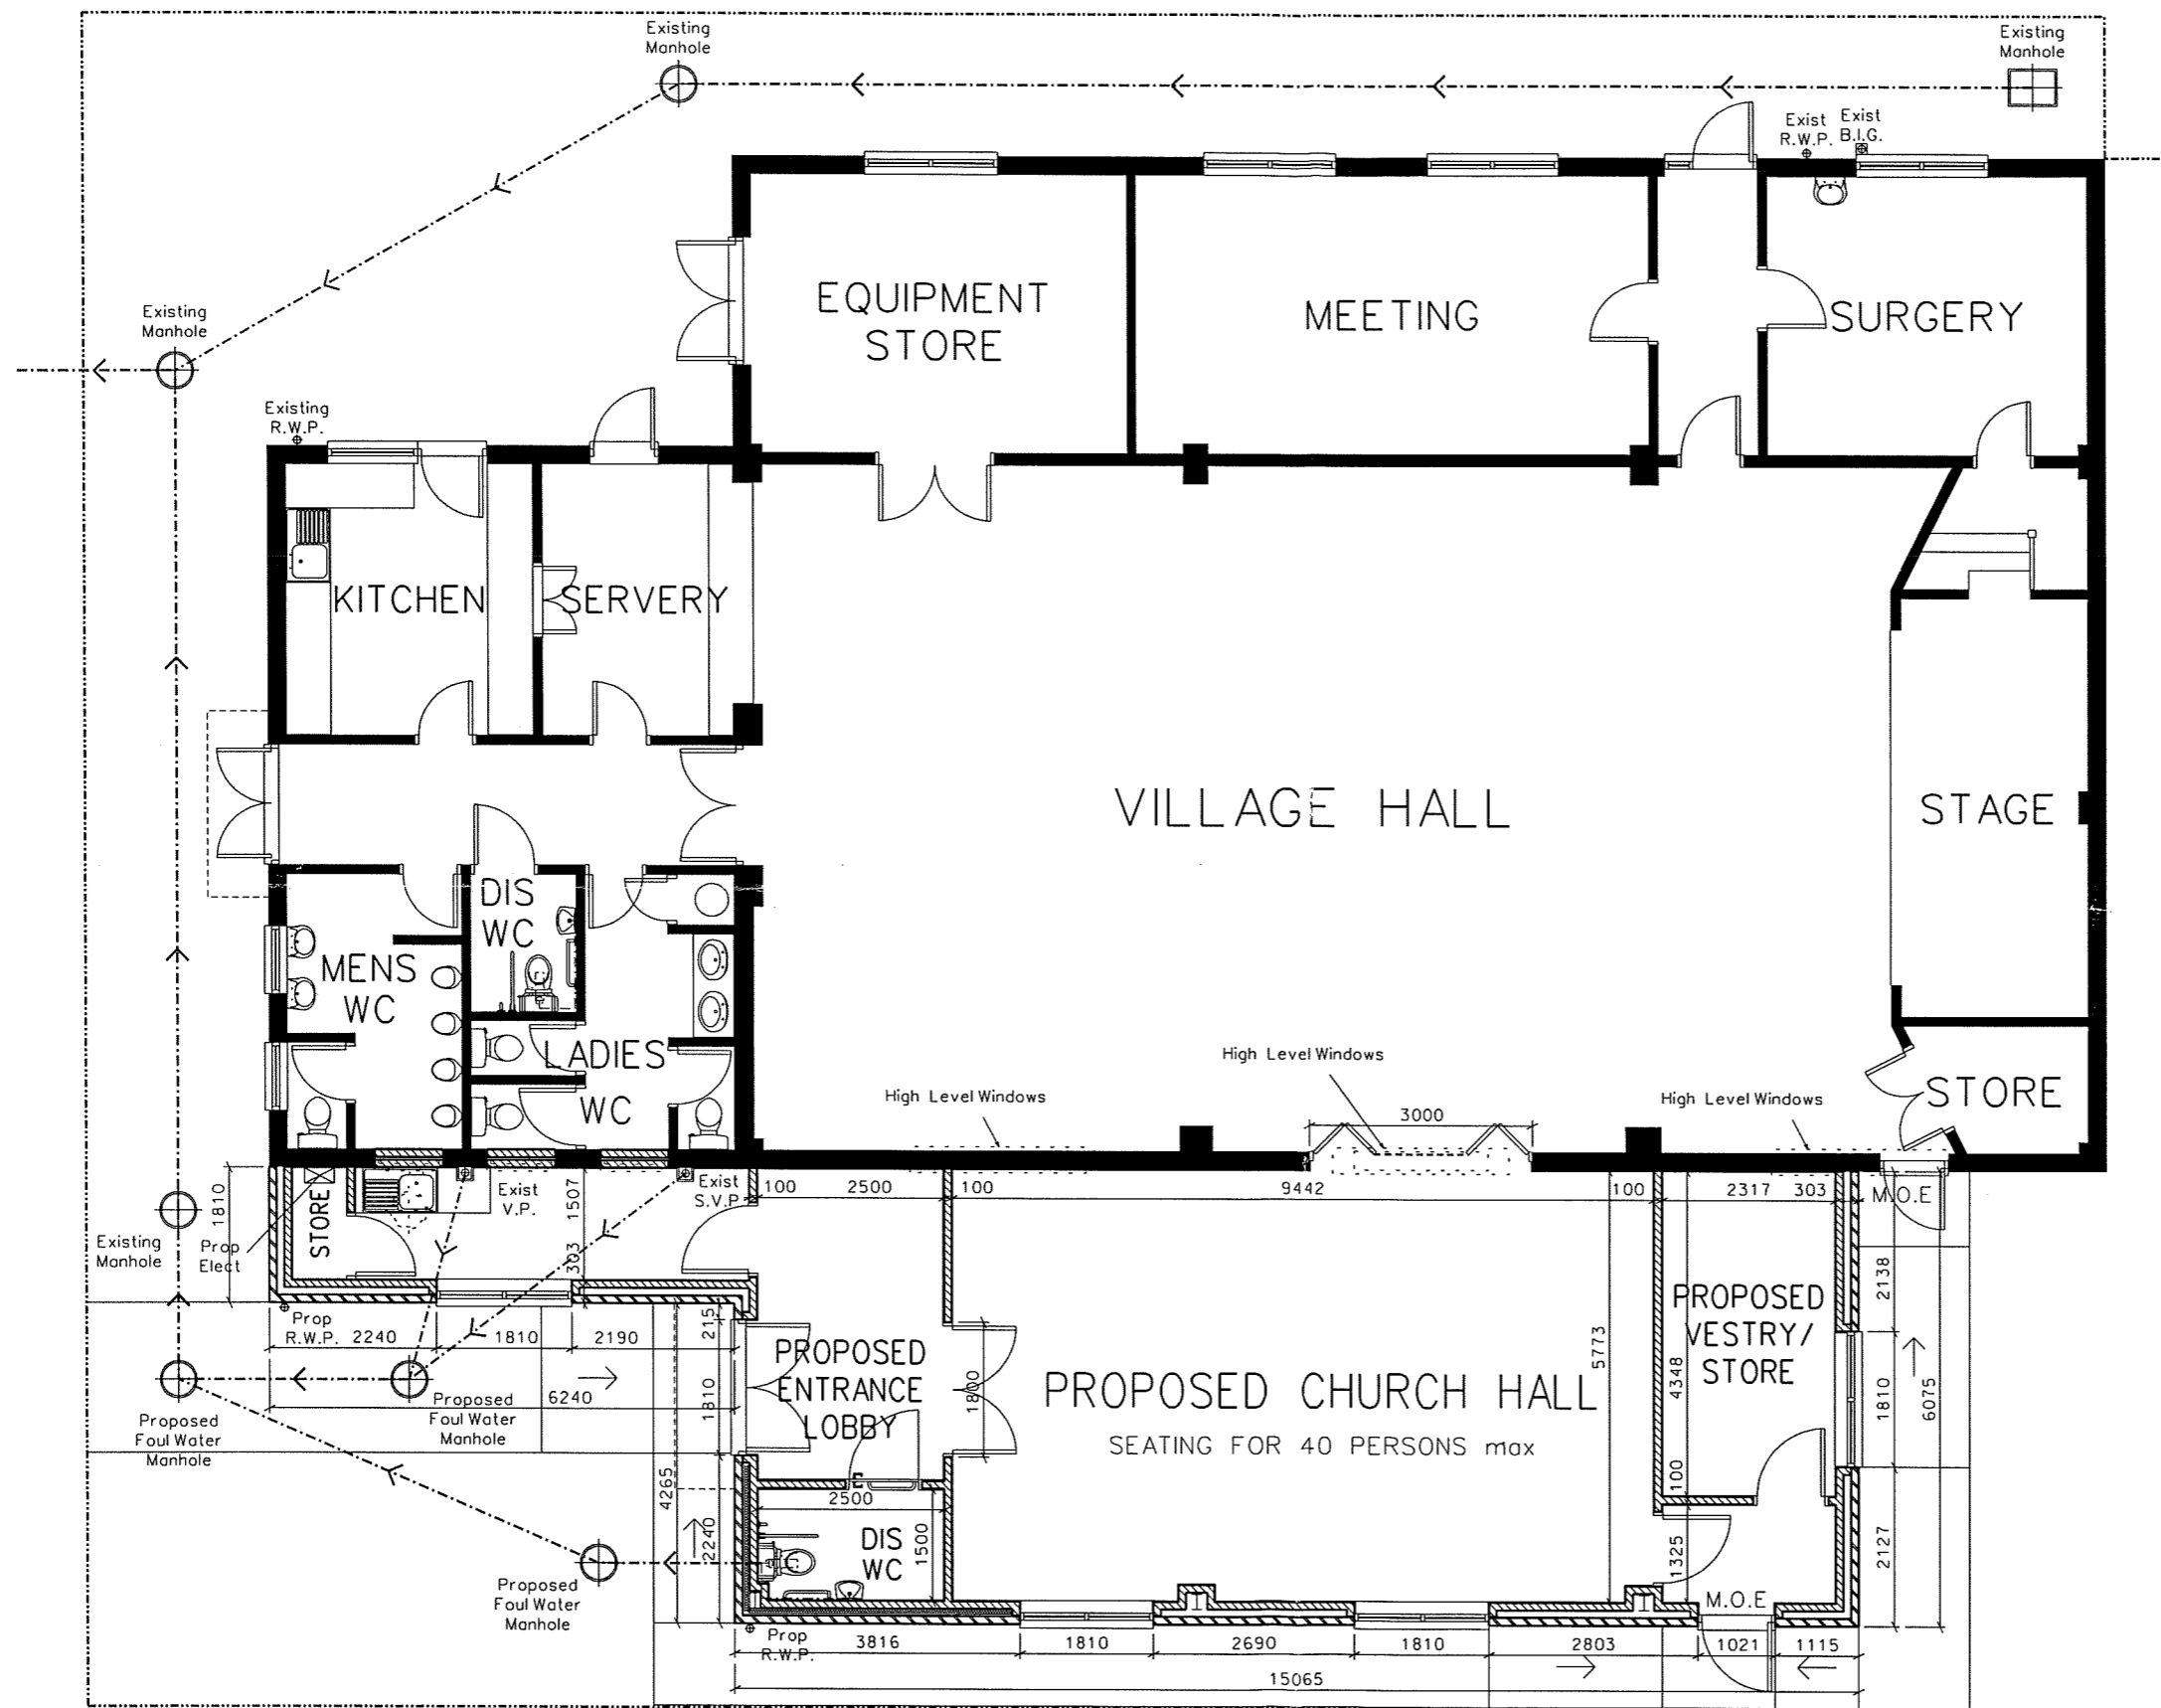

GROUND FLOOR PLAN as PROPOSED

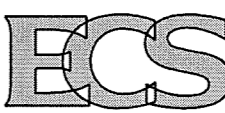no.	date	revision	scale	project	drawing	 ELKAY CAD SERVICES LTD THE STUDIO 81A LYNN ROAD ELY CAMBRIDGESHIRE CB6 1DD
A	1-12-08	EXISTING/PROPOSED DRAINAGE INDICATED.	1:100 @ A3	Prop Extension to Benwick Village Hall, BENWICK Cams	Floor Plan as PROPOSED	
			date	NOV 2008		
			drawn	LWK	drwg no.	ECS / BENWICK / 2007-11 / 20-1
DO NOT SCALE FROM THIS DRAWING. ALL DIMENSIONS TO BE CHECKED ON SITE.					rev	A
						Tel / Fax: 01353 659527 Mob : 077717 62486 E-mail: mail@ecs-ely.co.uk Web : www.ecs-ely.co.uk