



FYR 08 / 1071 /


COPYRIGHT
 THIS DOCUMENT/PLAN IS ISSUED UNDER THE TERMS
 OF THE COPYRIGHT, DESIGNS AND PATENTS ACT 1988
 FURTHER REPRODUCTION CAN ONLY BE AUTHORISED
 BY THE ORIGINATOR OF THE DOCUMENT/PLAN.

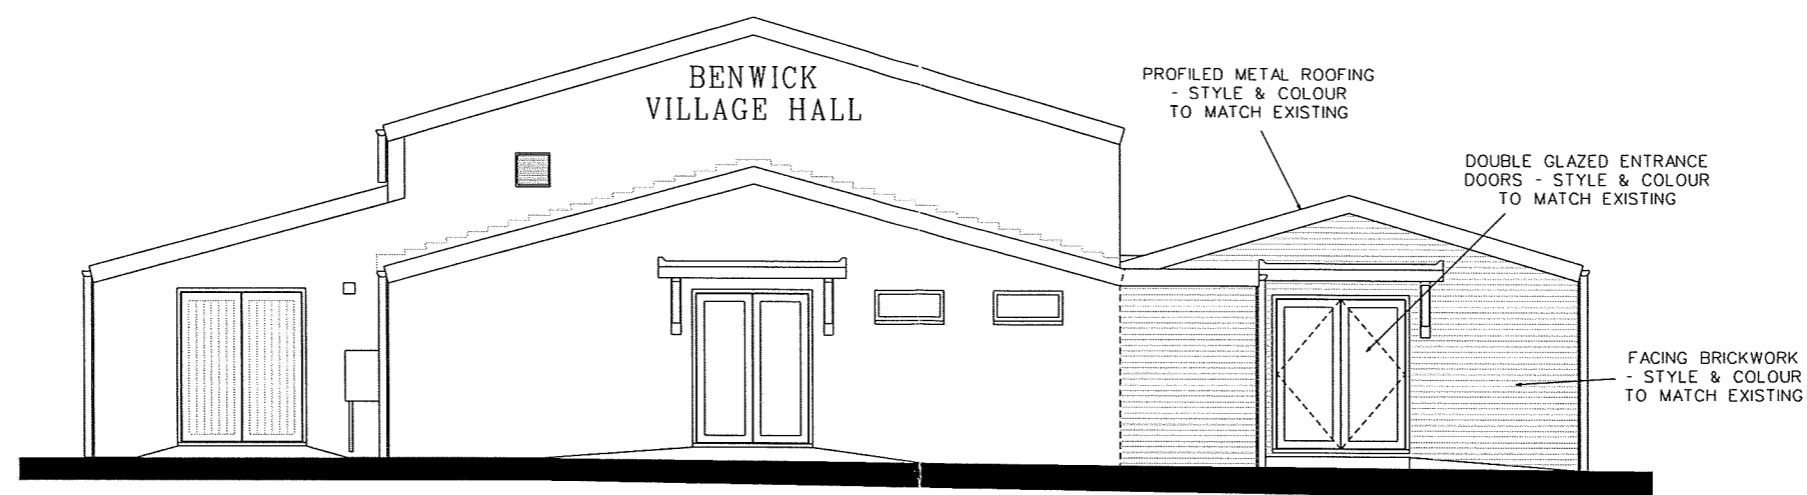


FRONT ELEVATION as PROPOSED

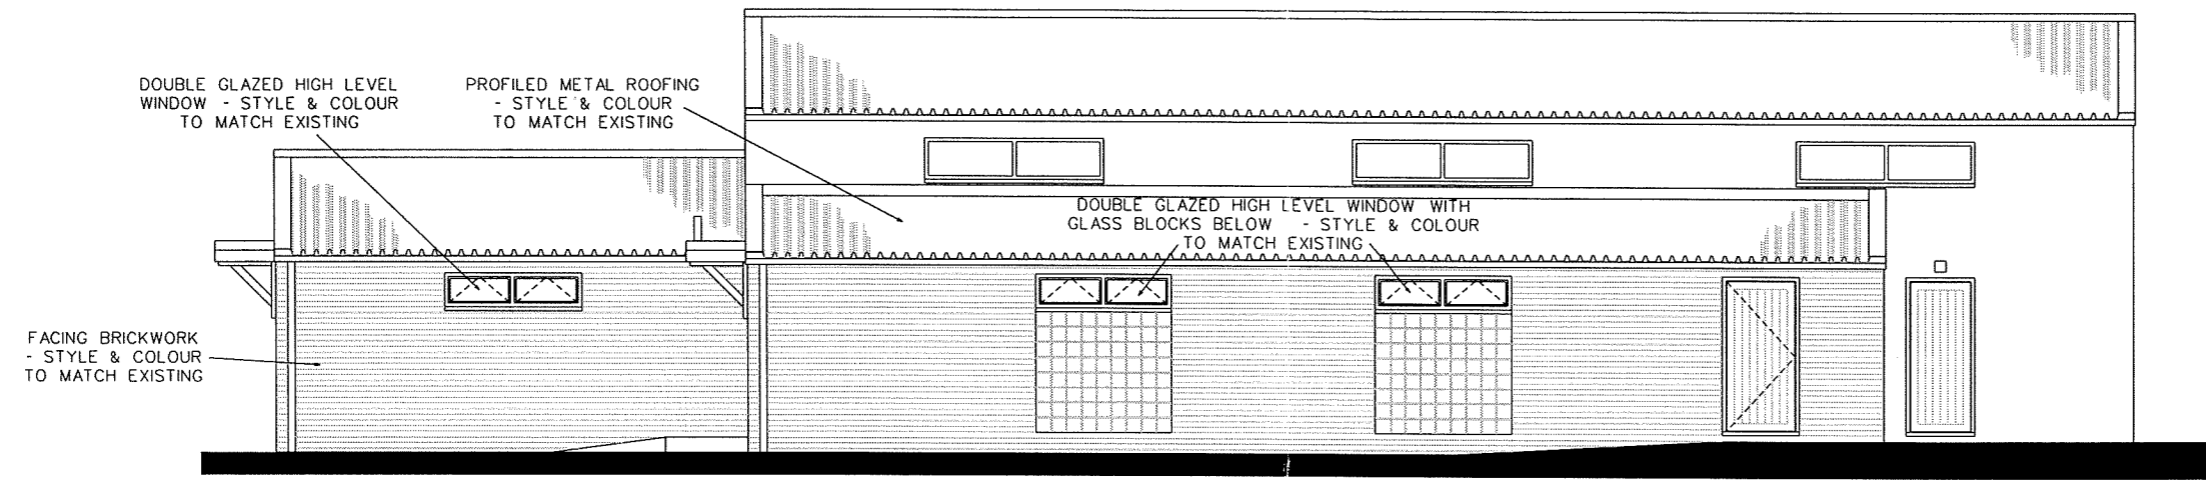

SIDE ELEVATION as PROPOSED

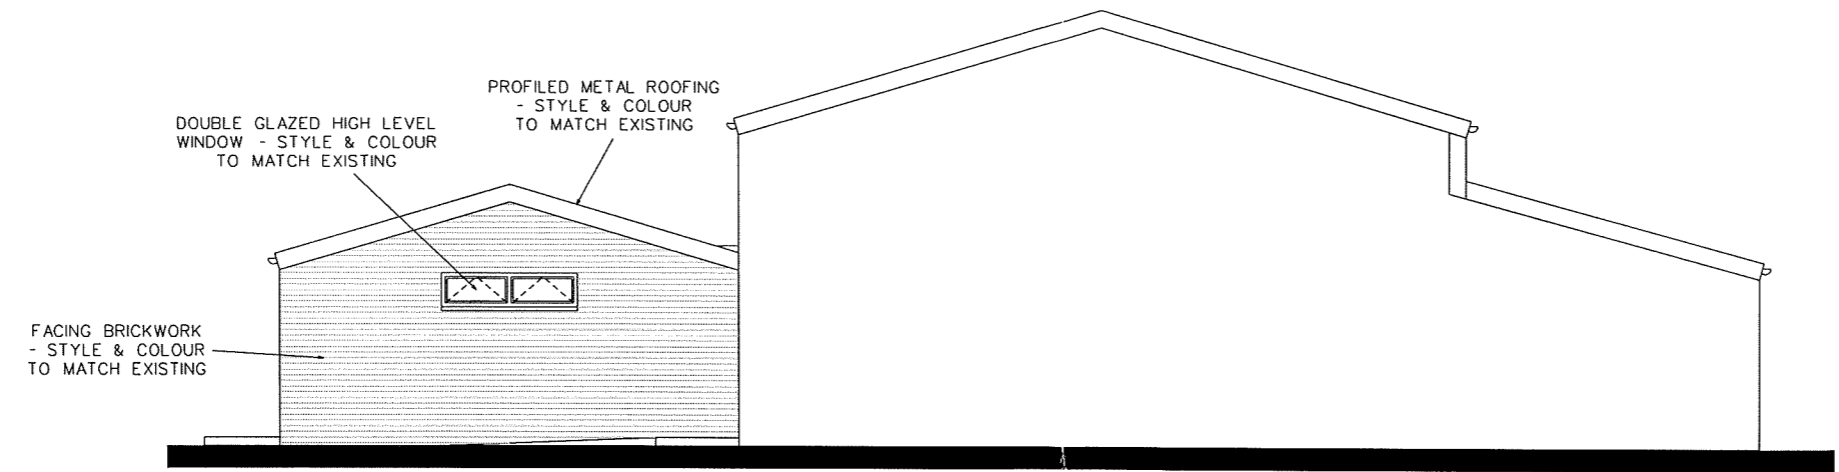

REAR ELEVATION as PROPOSED

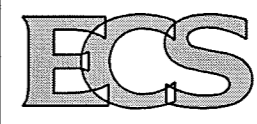no.	date	revision	scale	project	drawing	 ELKAY CAD SERVICES LTD THE STUDIO 81A LYNN ROAD ELY CAMBRIDGESHIRE CB6 1DD
			1:100 @ A3	Prop Extension to Benwick Village Hall, BENWICK Cams	Elevations as PROPOSED	
			date	NOV 2008		
			drawn	LWK	drwg no. ECS / BENWICK / 2007-11 / 20-2	
DO NOT SCALE FROM THIS DRAWING. ALL DIMENSIONS TO BE CHECKED ON SITE.					rev	Tel / Fax: 01353 659527 Mob : 077717 62486 E-mail: mail@ecs-ely.co.uk Web : www.ecs-ely.co.uk

25 NOV 2008